




FRONT

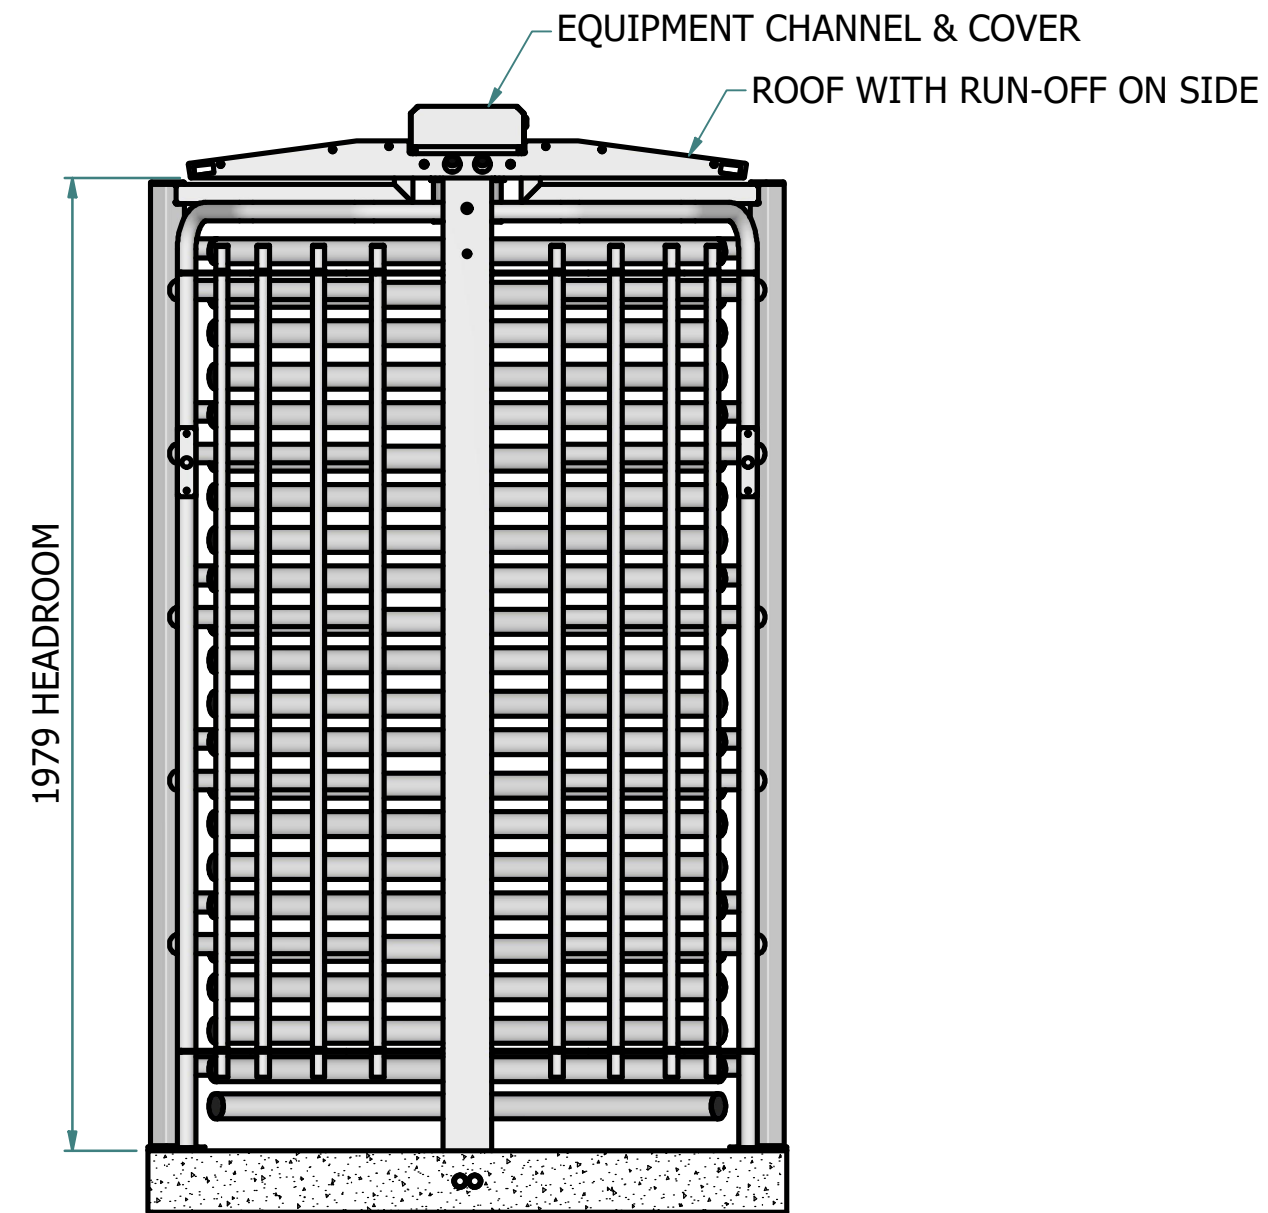

SIDE (L)

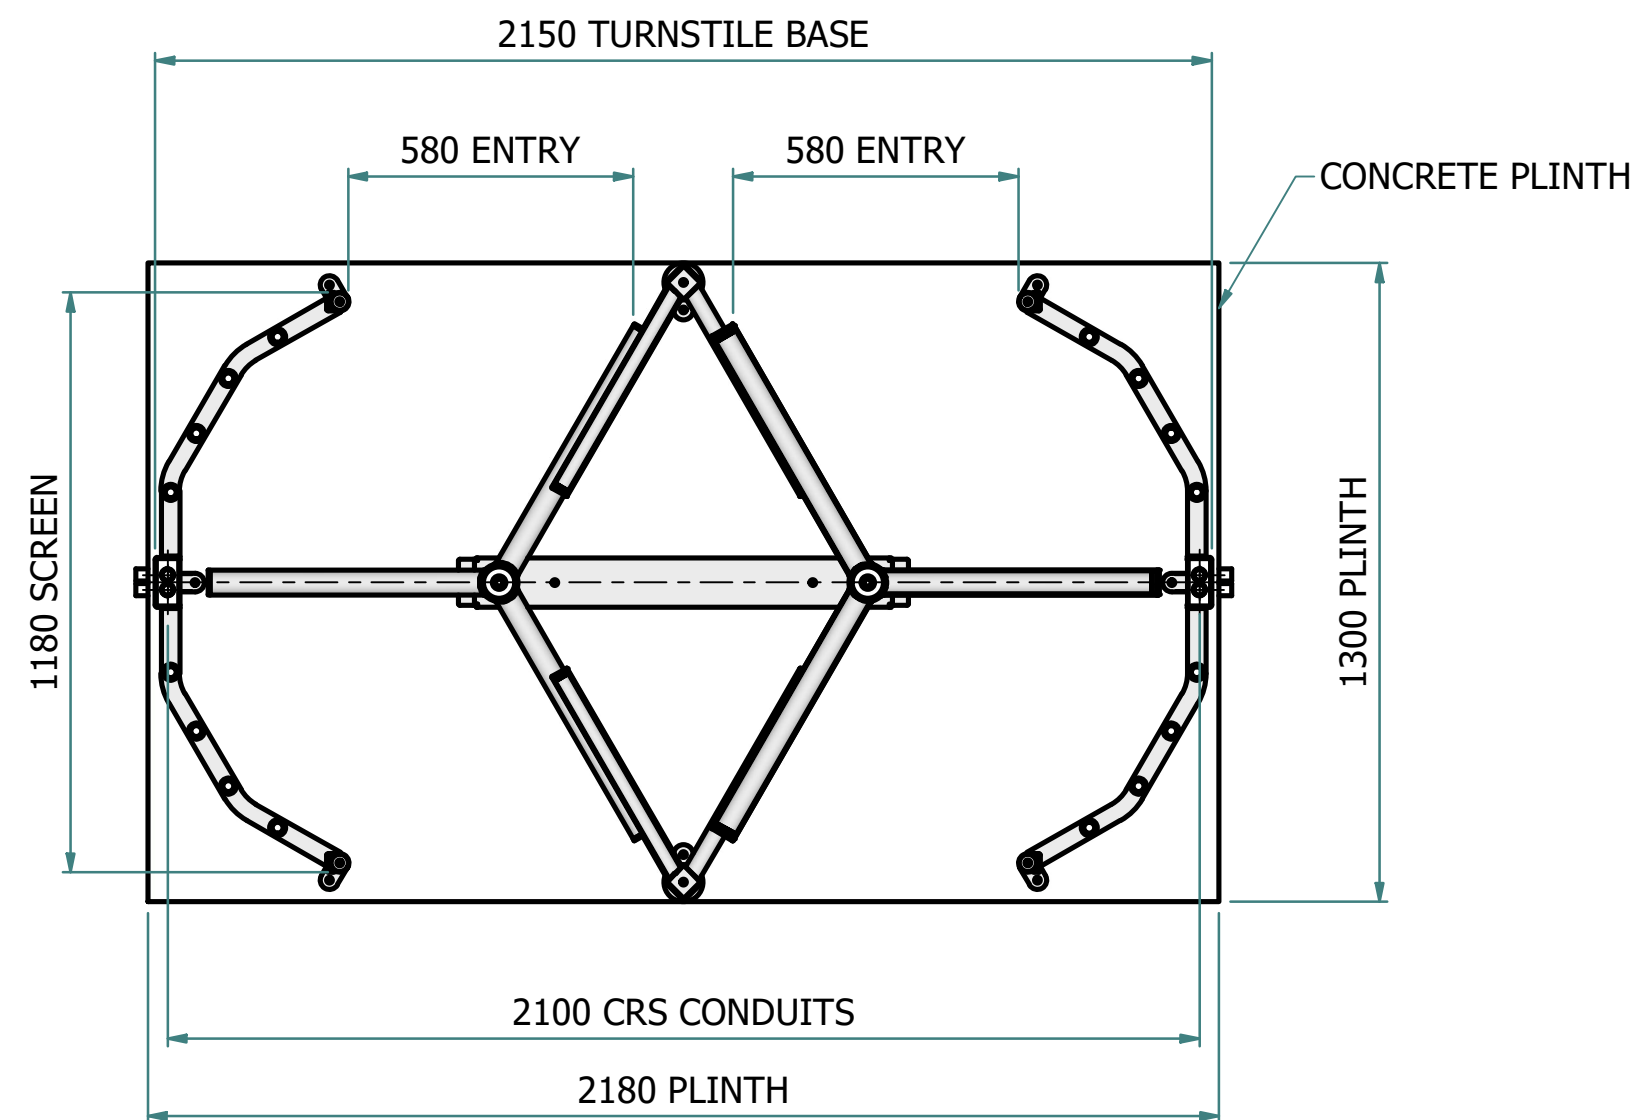

SECTION: A-A

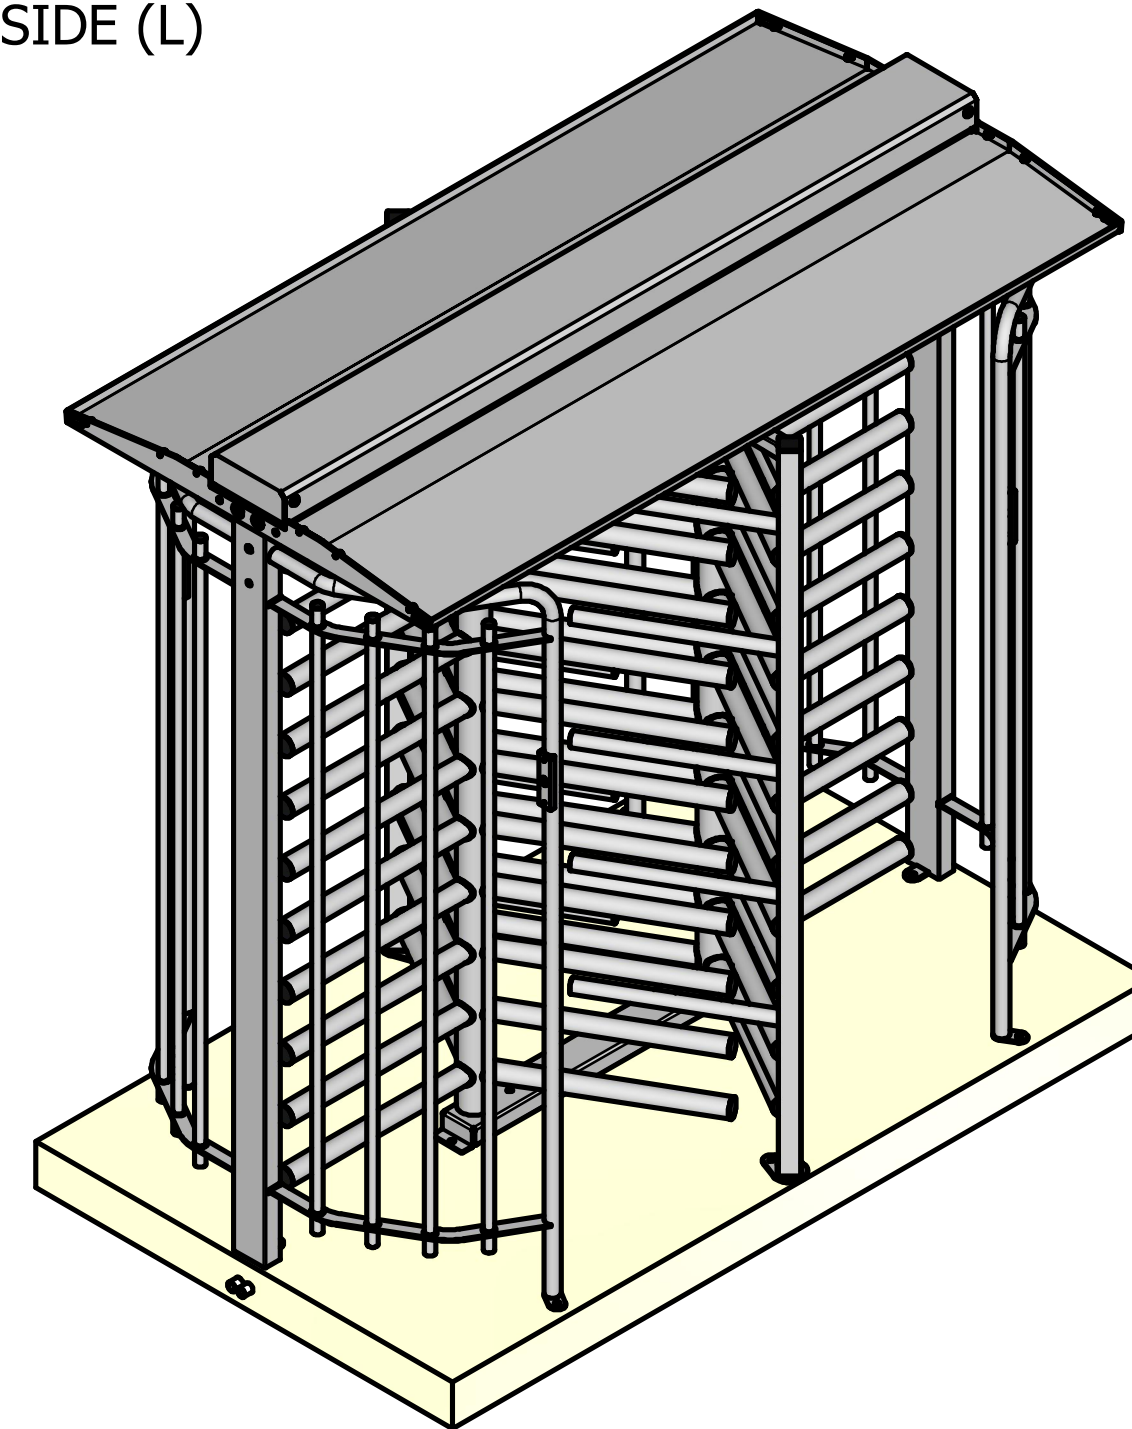

ISOMETRIC (TL)


**NEWGATE (NEWARK) LTD**

BRUNEL DRIVE, NEWARK, NOTTS. NG24  
2DETELEPHONE 01636 700172EMAIL  
SALES@NEWGATE.UK.COM

PROJECT:

**AS PER CONTRACT**

SCALE: NTS

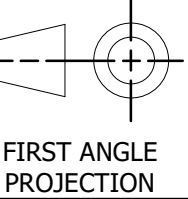

DIMENSIONAL TOLERANCES  
(UNLESS OTHERWISE SPECIFIED):

FROM:	TO	TOLERANCE
0	25	+- 0.25
26	100	+- 0.50
101	250	+- 1.00
251	500	+- 1.50
501	1000	+- 2.50
1001	>	+- 3.00

APPROVALS:

Drawn By:	Eric Swart	2025/02/18
Designed By:	Eric Swart	2025/02/18
Checked By:		
Eng Approved:		

MASS:

624,1 kg

MATERIAL:

-

FINISH:

DESCRIPTION:

**TITAN 3 FHD TURNSTILE WITH  
LEVEL CANOPY ROOF ON PLINTH**

PART NUMBER:

**2201-RA-01**

REV:

**0A**